



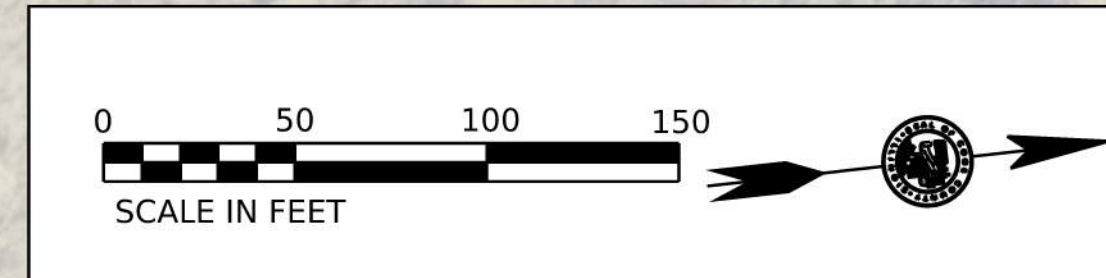

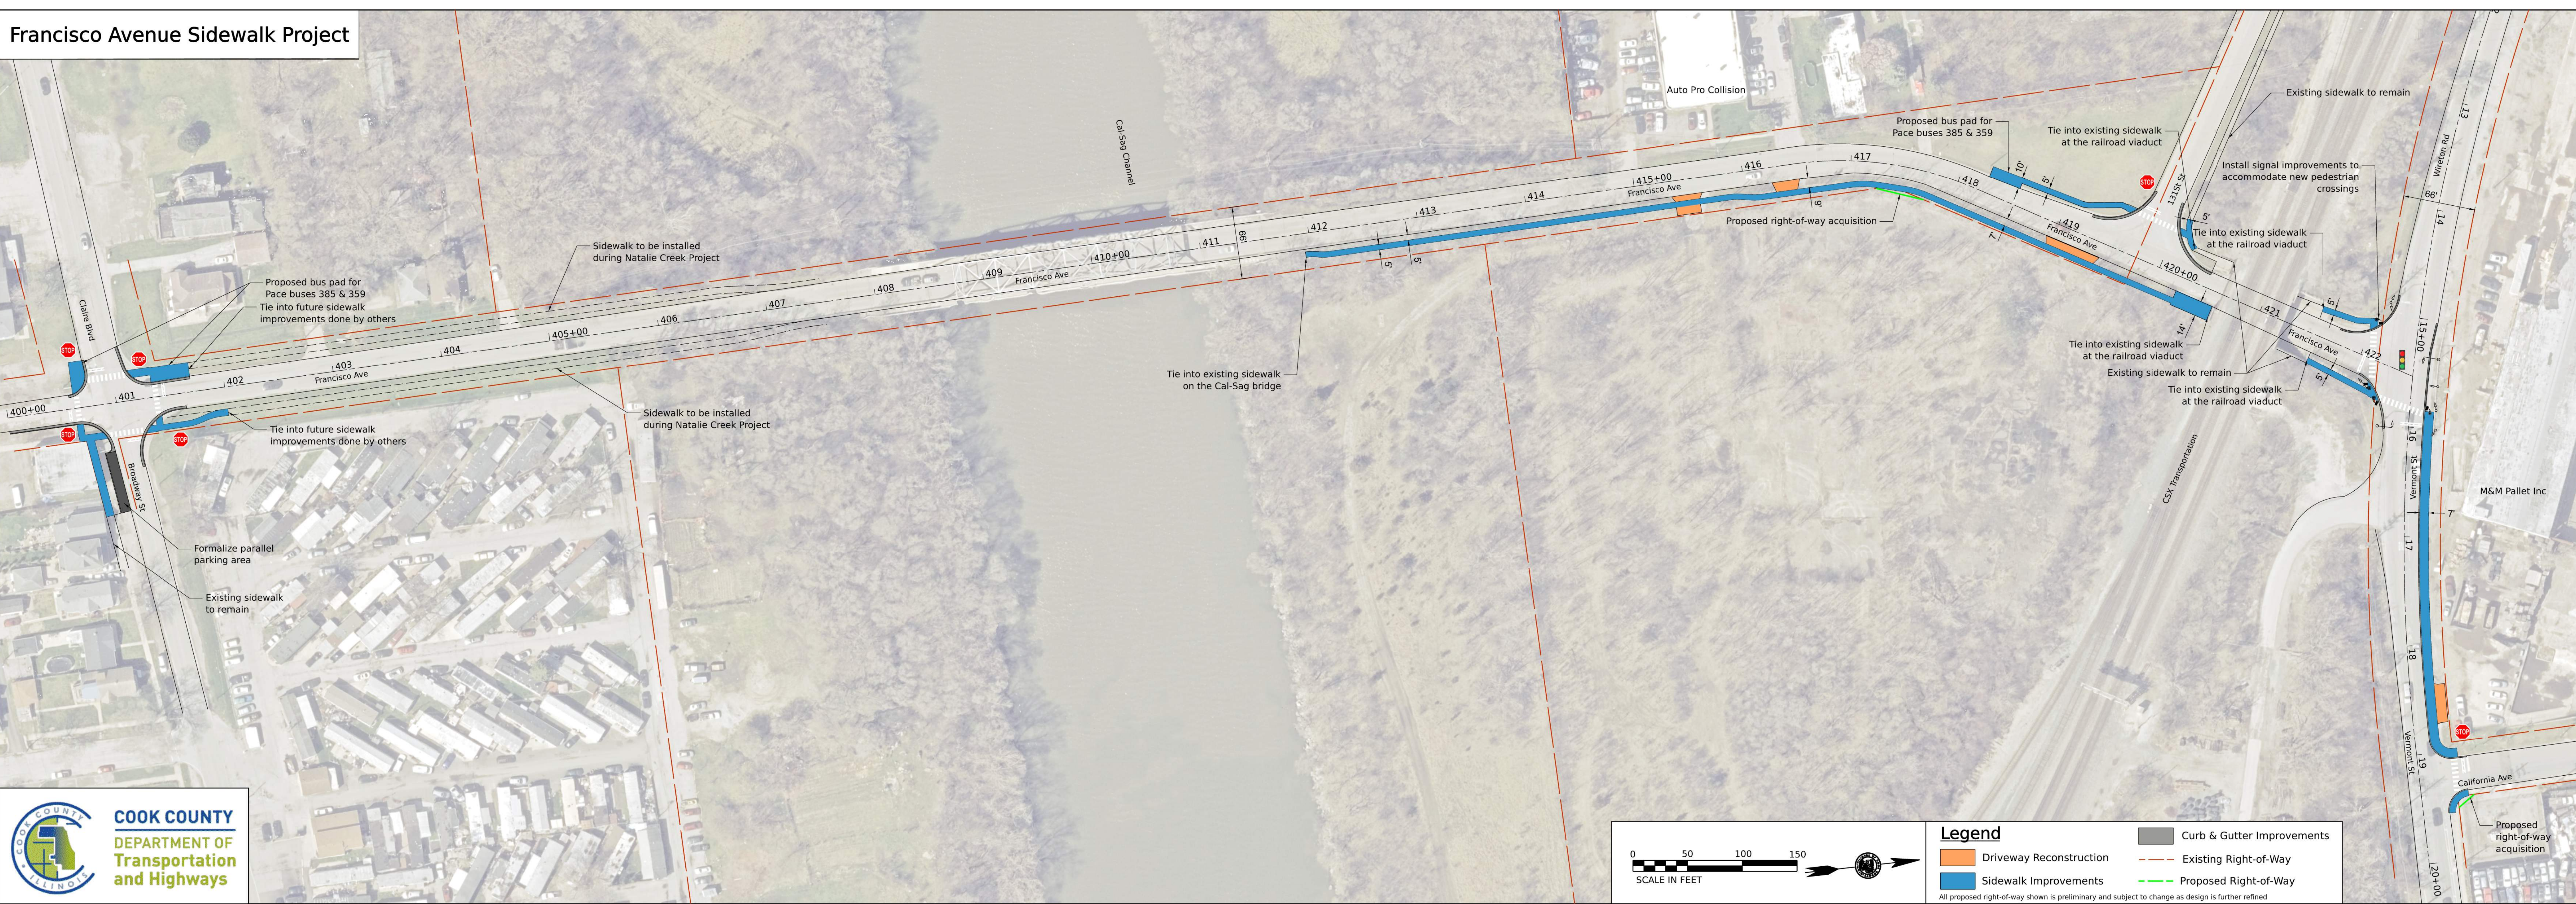


Francisco Avenue Sidewalk Project



Legend

	Curb & Gutter Improvements		Existing Right-of-Way
	Driveway Reconstruction		Proposed Right-of-Way
	Sidewalk Improvements		

All proposed right-of-way shown is preliminary and subject to change as design is further refined