

Village of Maywood

STORM SEWER



ATLAS MAP



NOTE: STORM RELIEF SEWER OUTFALLS HAVE BEEN INDICATED NO. 1 THROUGH NO. 5

LEGEND OF SYMBOLS

- COMBINATION SEWER
- STORM SEWER
- SANITARY SEWER
- MWRD INTERCEPTOR SEWER

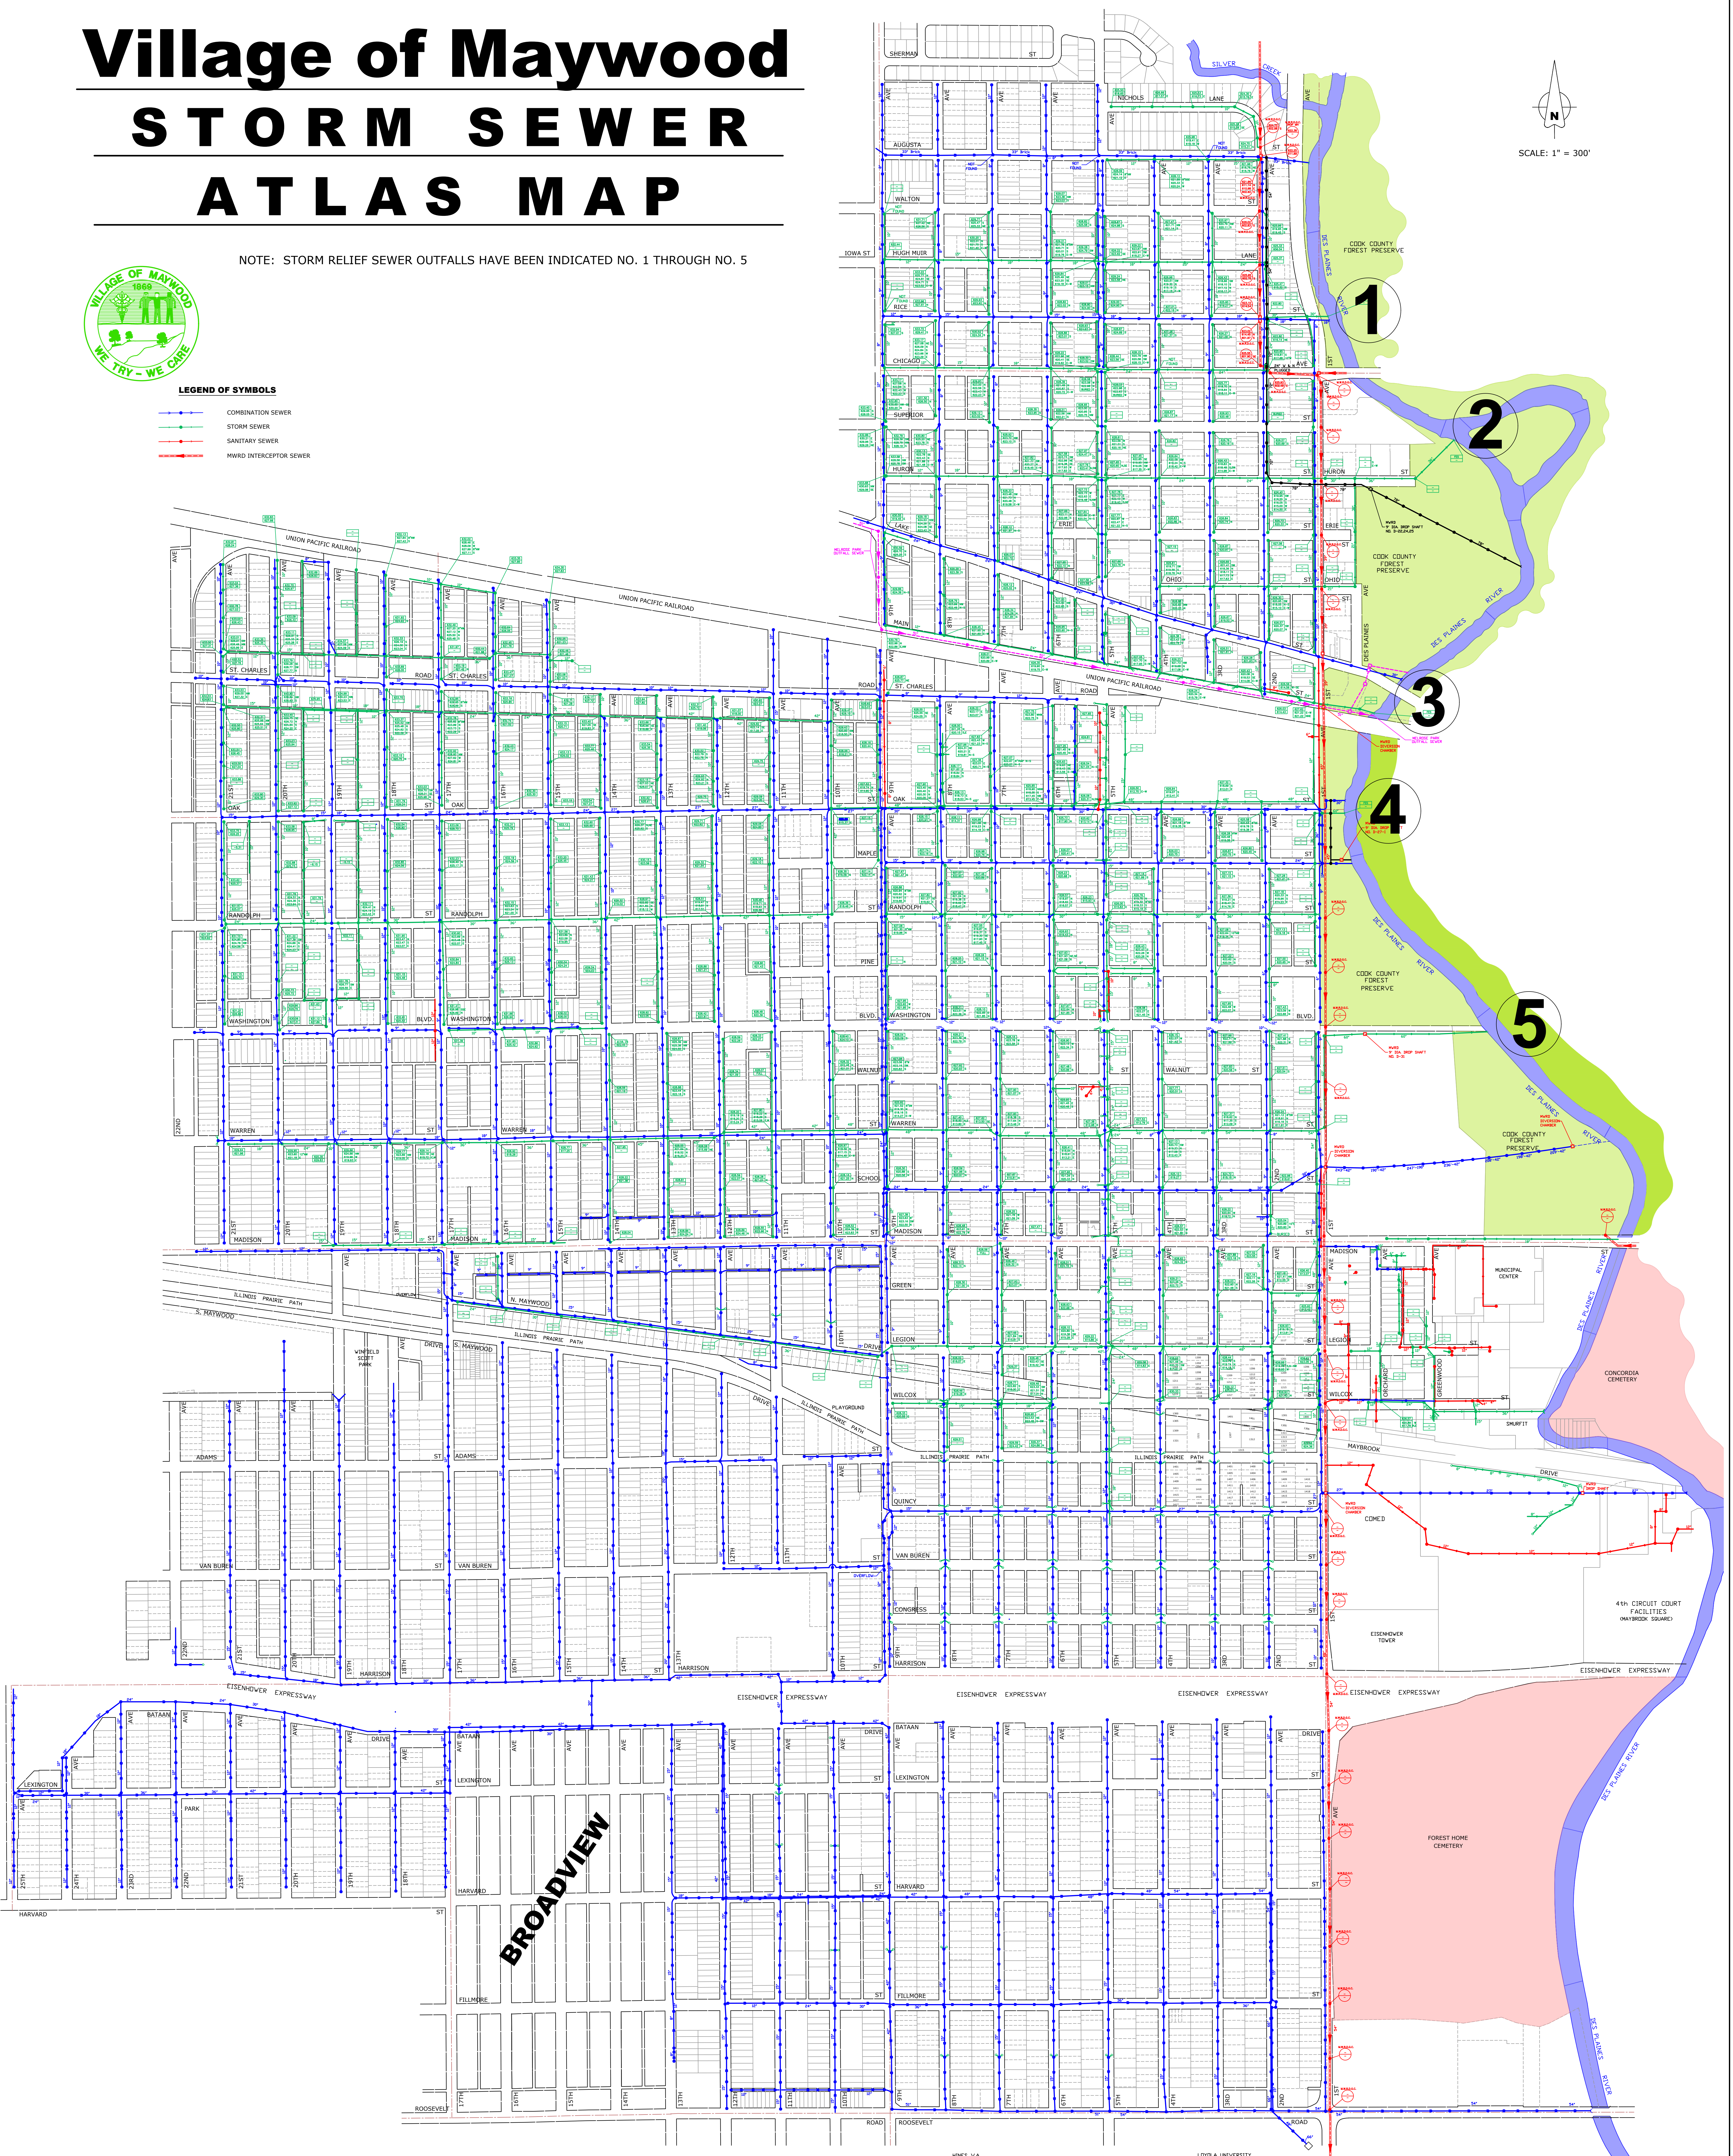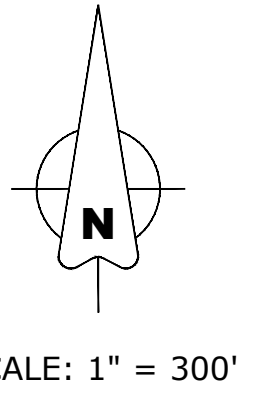

BROADVIEW